

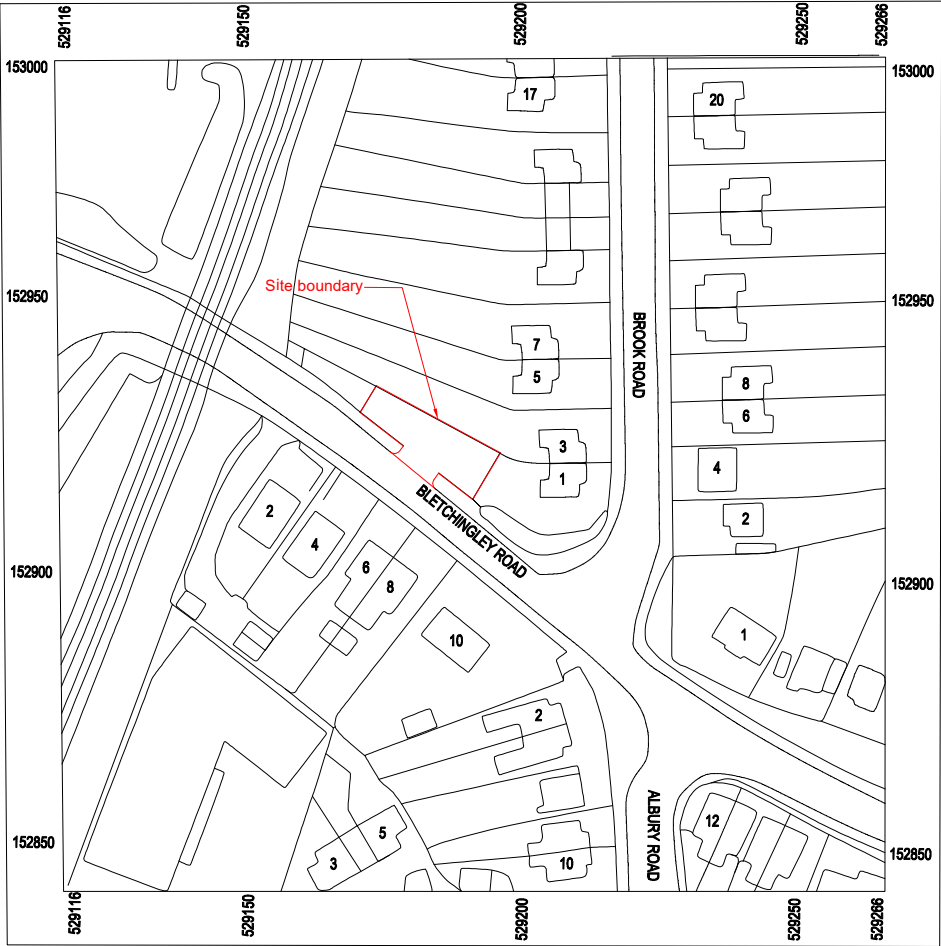


REV.	DATE	DESCRIPTION
CLIENT: BLACKBERRY PROPERTIES LTD		
DATE: 24.03.2025		DRAWING No: 1
SCALE: 1:1250 @A4		CHECKED: D.T.
PROJECT: LAND TO THE NORTH OF BLETHINGLEY ROAD, MERSTHAM REDHIL, RH1 3EH		
TITLE: Location plan		


Note: OS Licence number 100012347

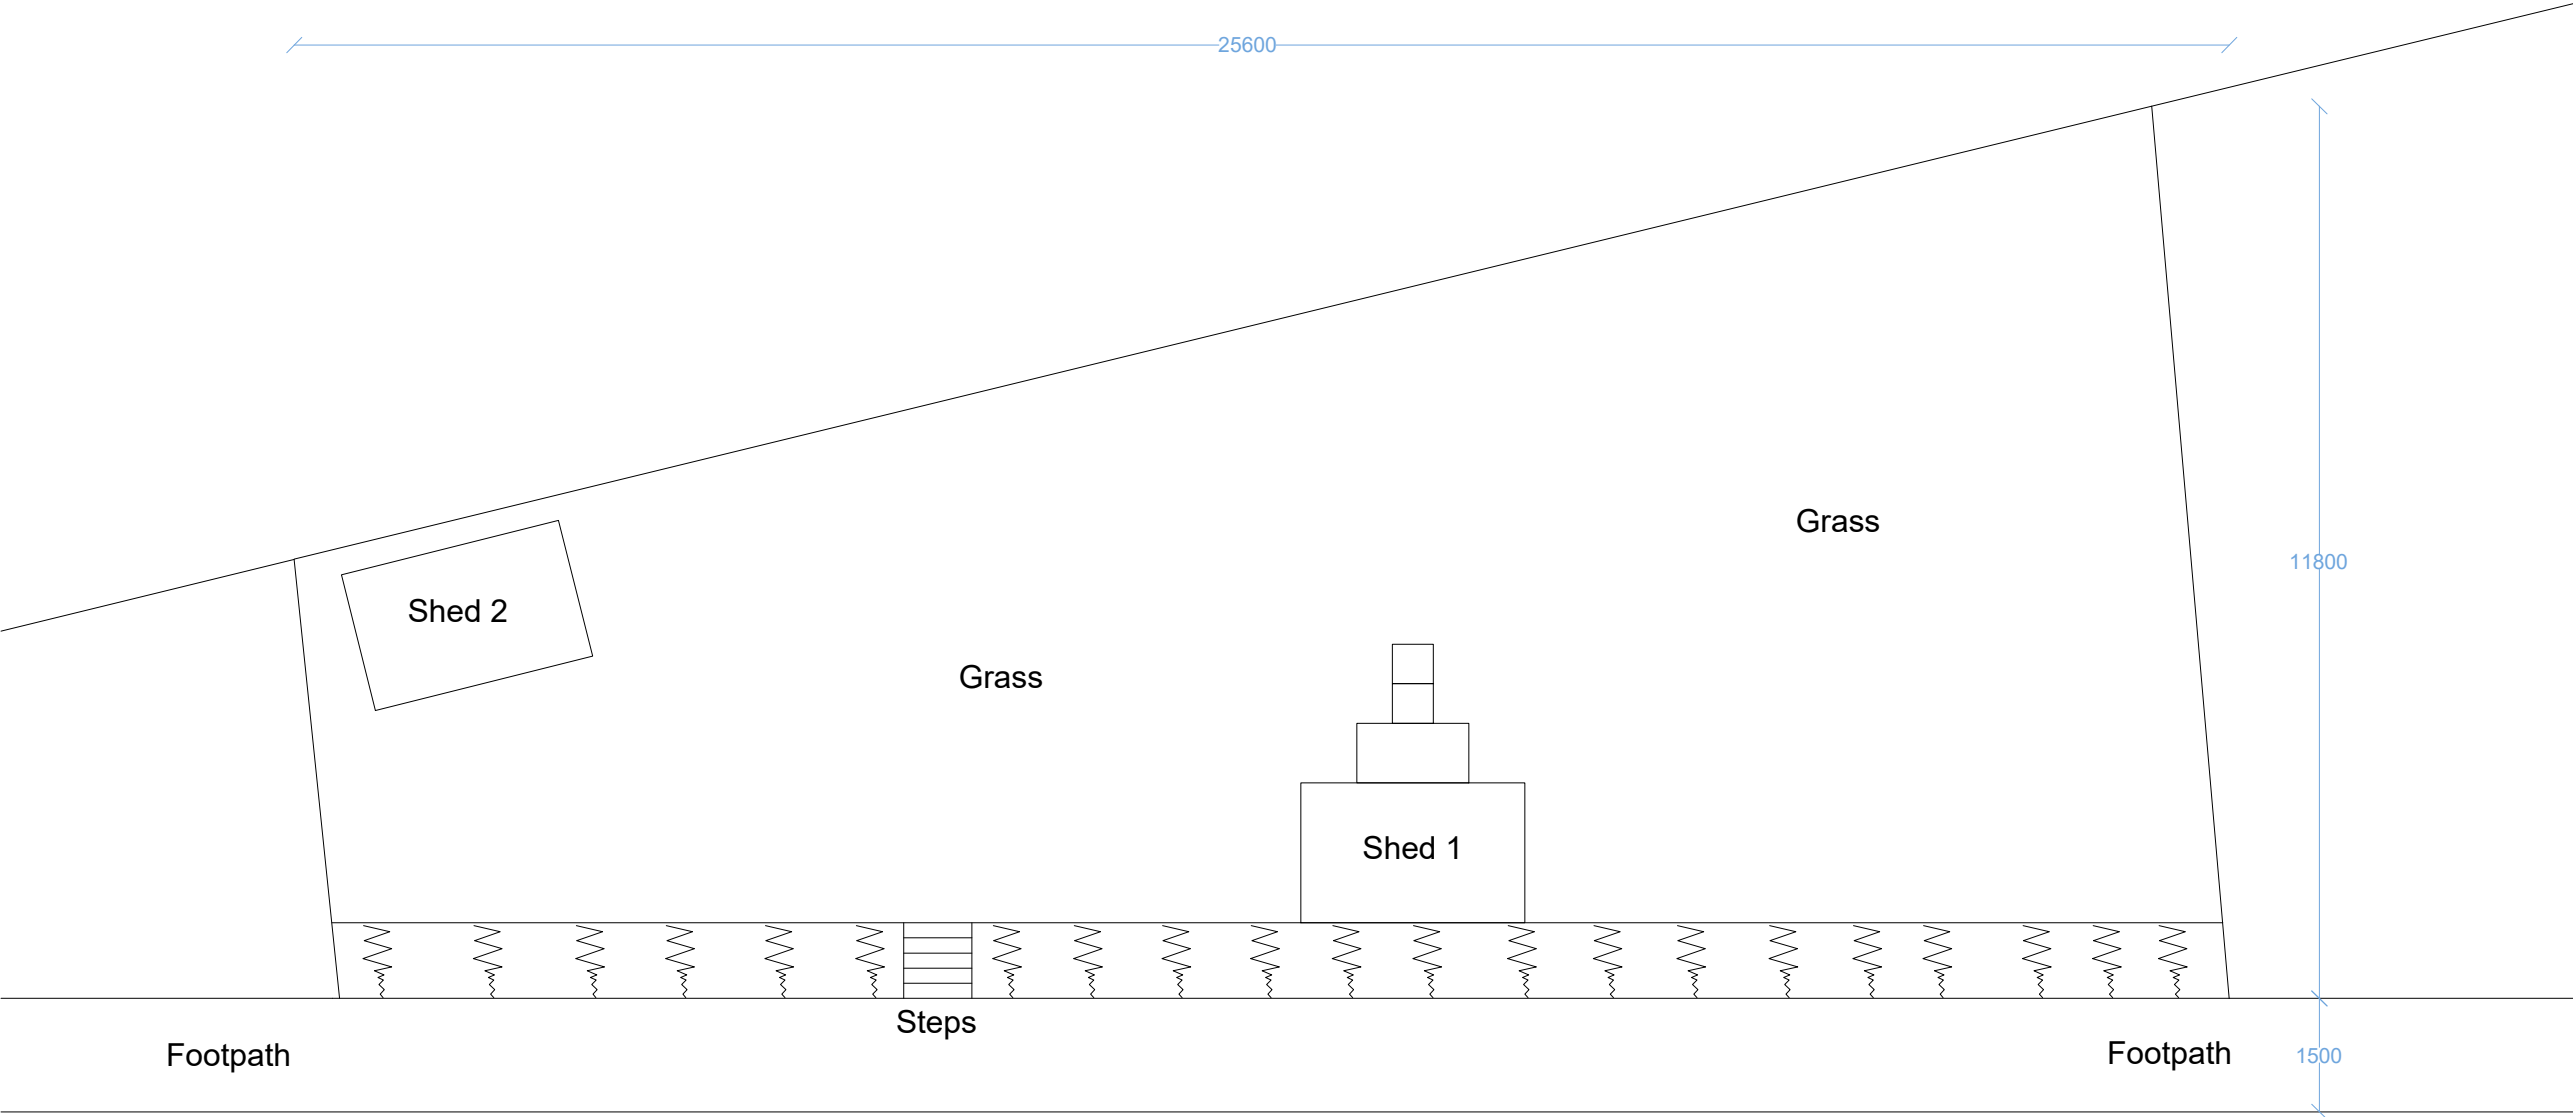



REV.	DATE	DESCRIPTION
CLIENT: BLACKBERRY PROPERTIES LTD		
DATE: 24.03.2025		DRAWING No: 2
SCALE: 1:100 @A3		CHECKED: D.T.
PROJECT: LAND TO THE NORTH OF BLETCHINGLEY ROAD, MERSTHAM REDHIL, RH1 3EH		
TITLE: Existing site layout		

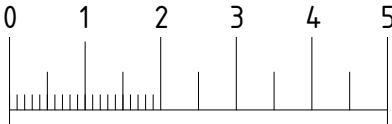



Scale Bar (Meters) : Sc. 1:100

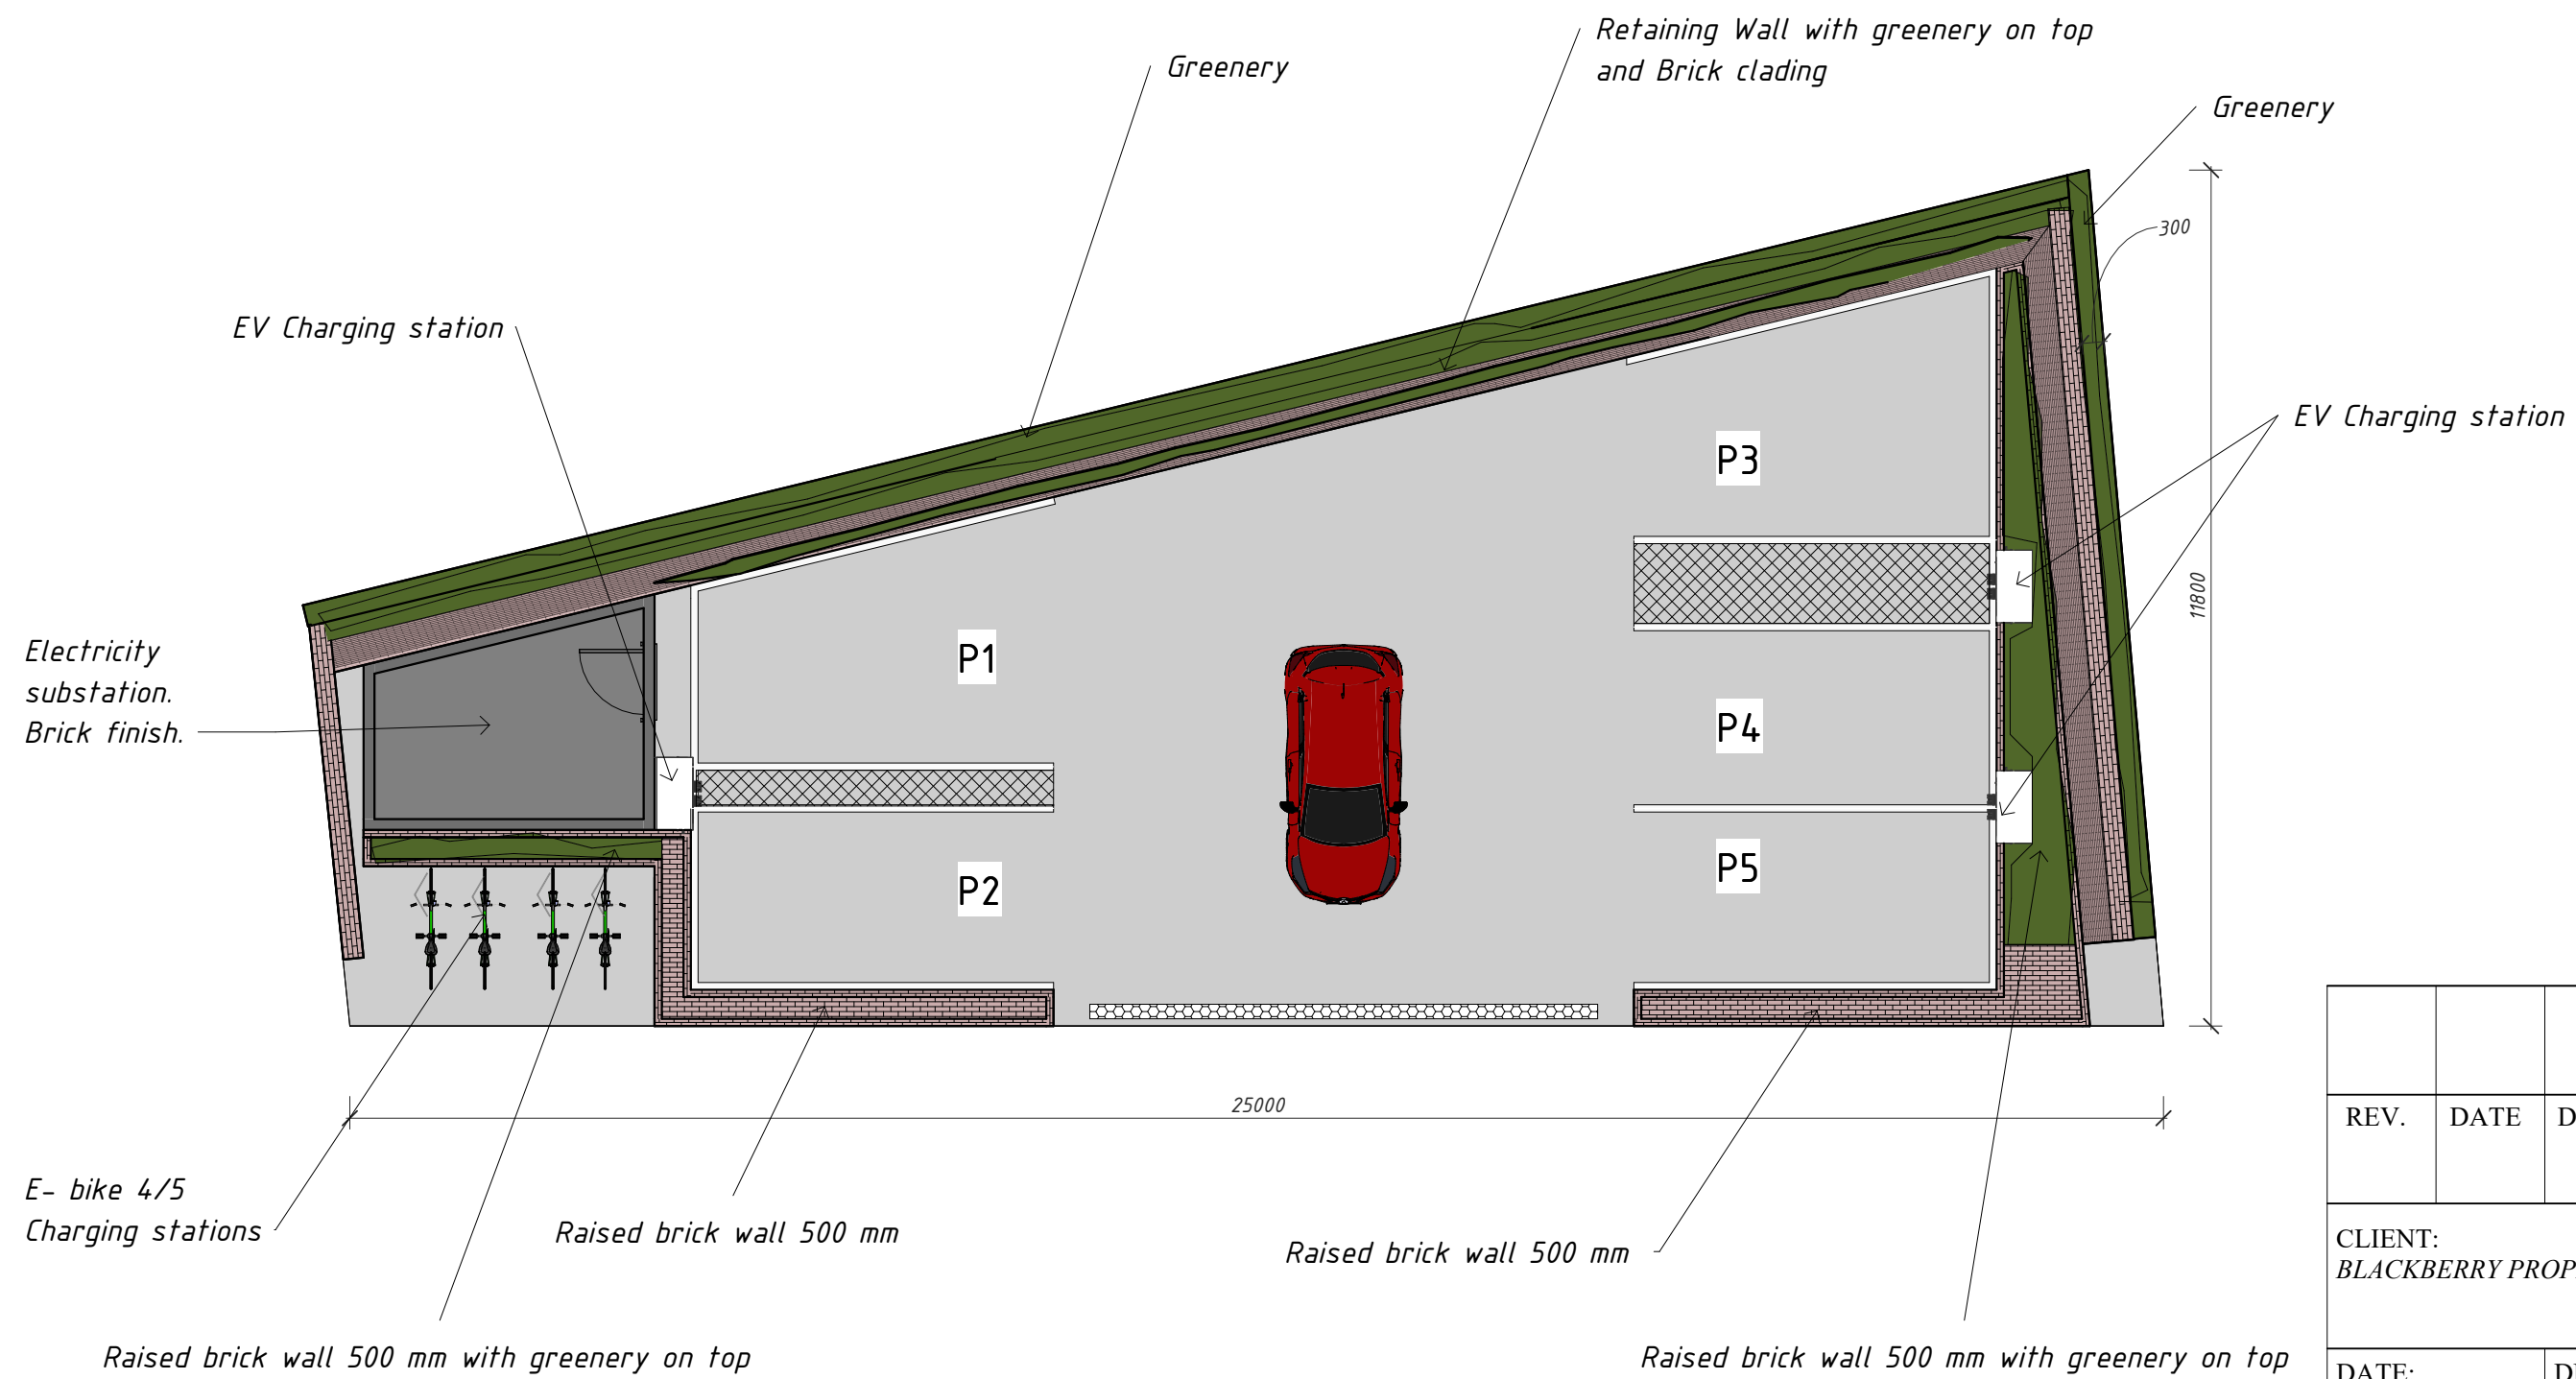

REV.	DATE	DESCRIPTION
CLIENT: BLACKBERRY PROPERTIES LTD		
DATE: 24.03.2025		DRAWING No: 3
SCALE: 1:100 @A3		CHECKED: D.T.
PROJECT: LAND TO THE NORTH OF BLETCHINGLEY ROAD, MERSTHAM REDHIL, RH1 3EH		
TITLE: Proposed Site Layout		

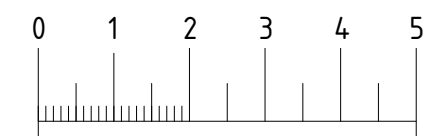
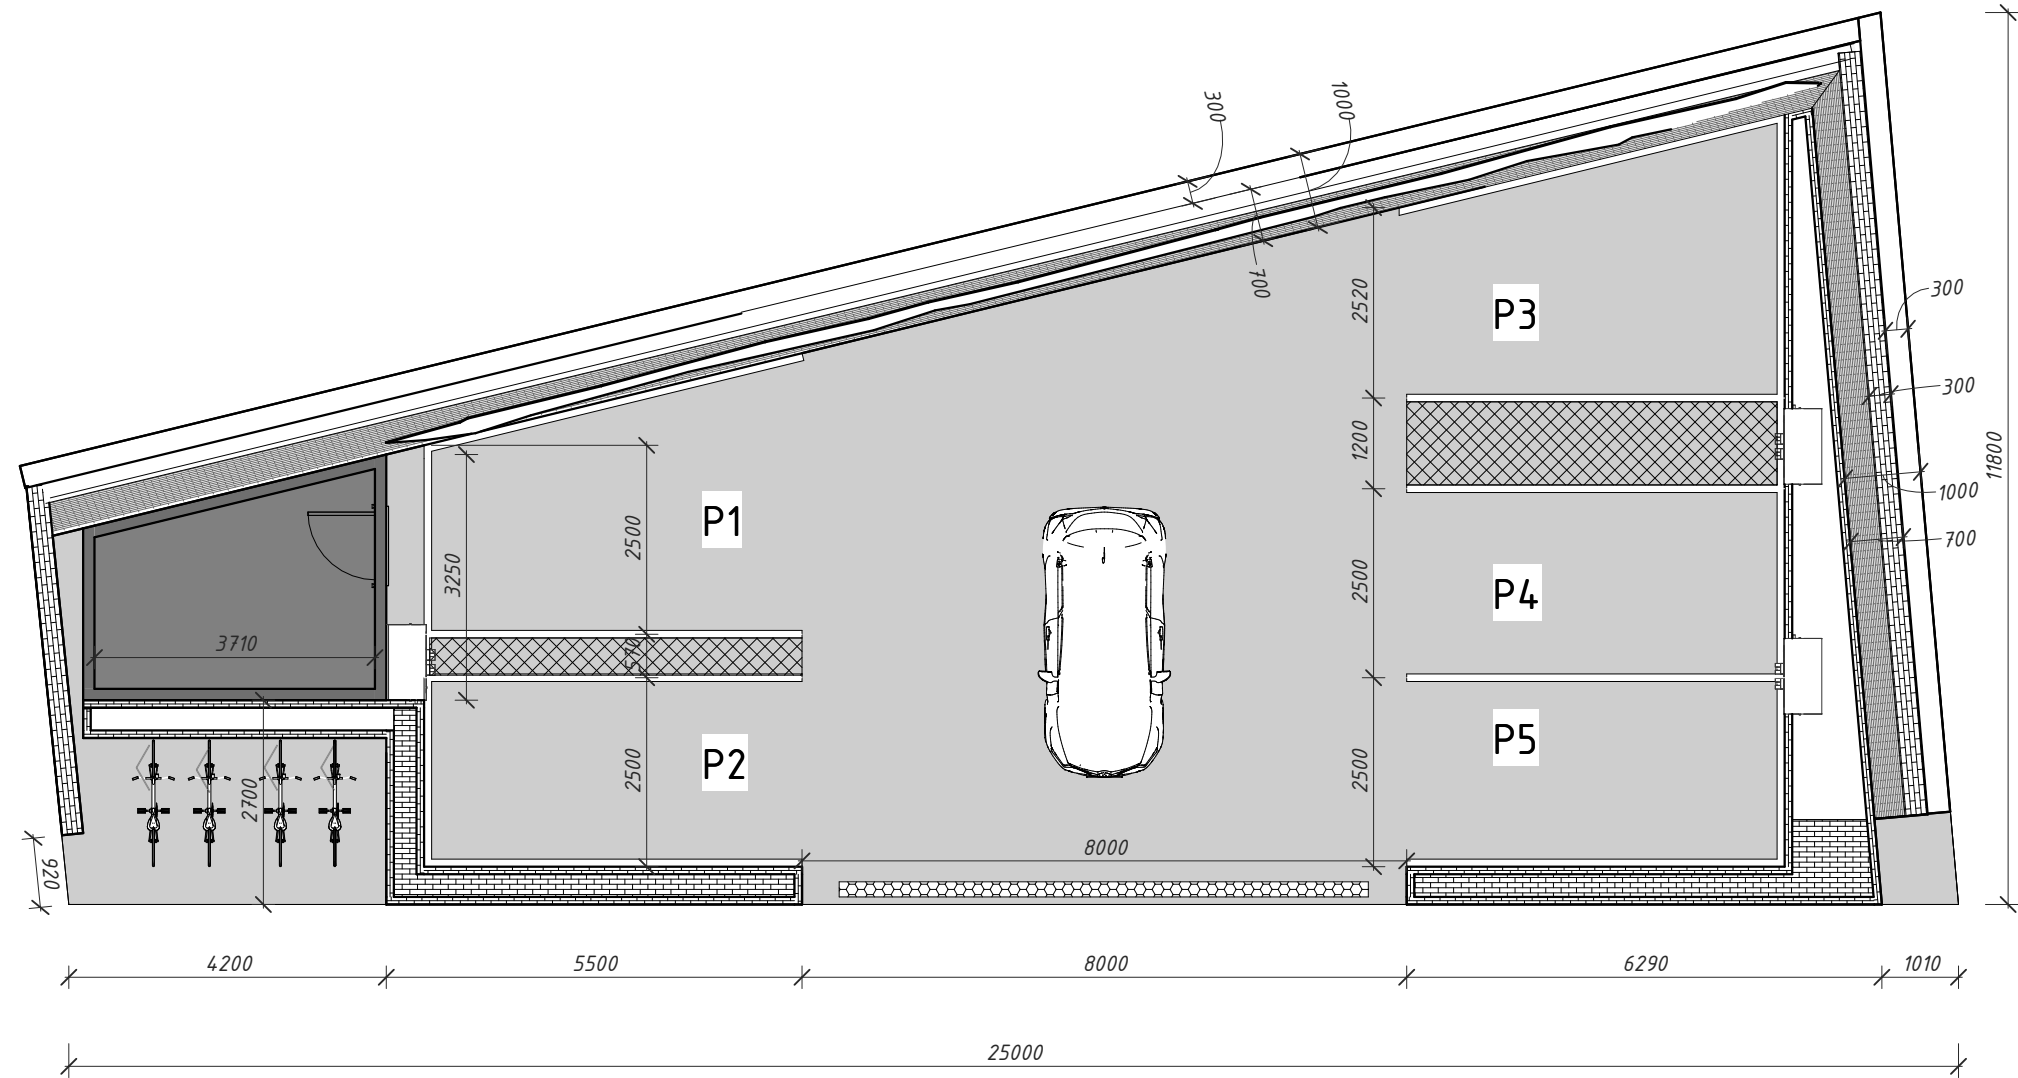


REV.	DATE	DESCRIPTION
CLIENT: BLACKBERRY PROPERTIES LTD		
DATE: 24.03.2025		DRAWING No: 4
SCALE: 1:100 @A3		CHECKED: D.T.
PROJECT: LAND TO THE NORTH OF BLETCHINGLEY ROAD, MERSTHAM REDHIL, RH1 3EH		
TITLE: Proposed Site Layout with measurements		

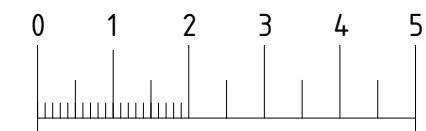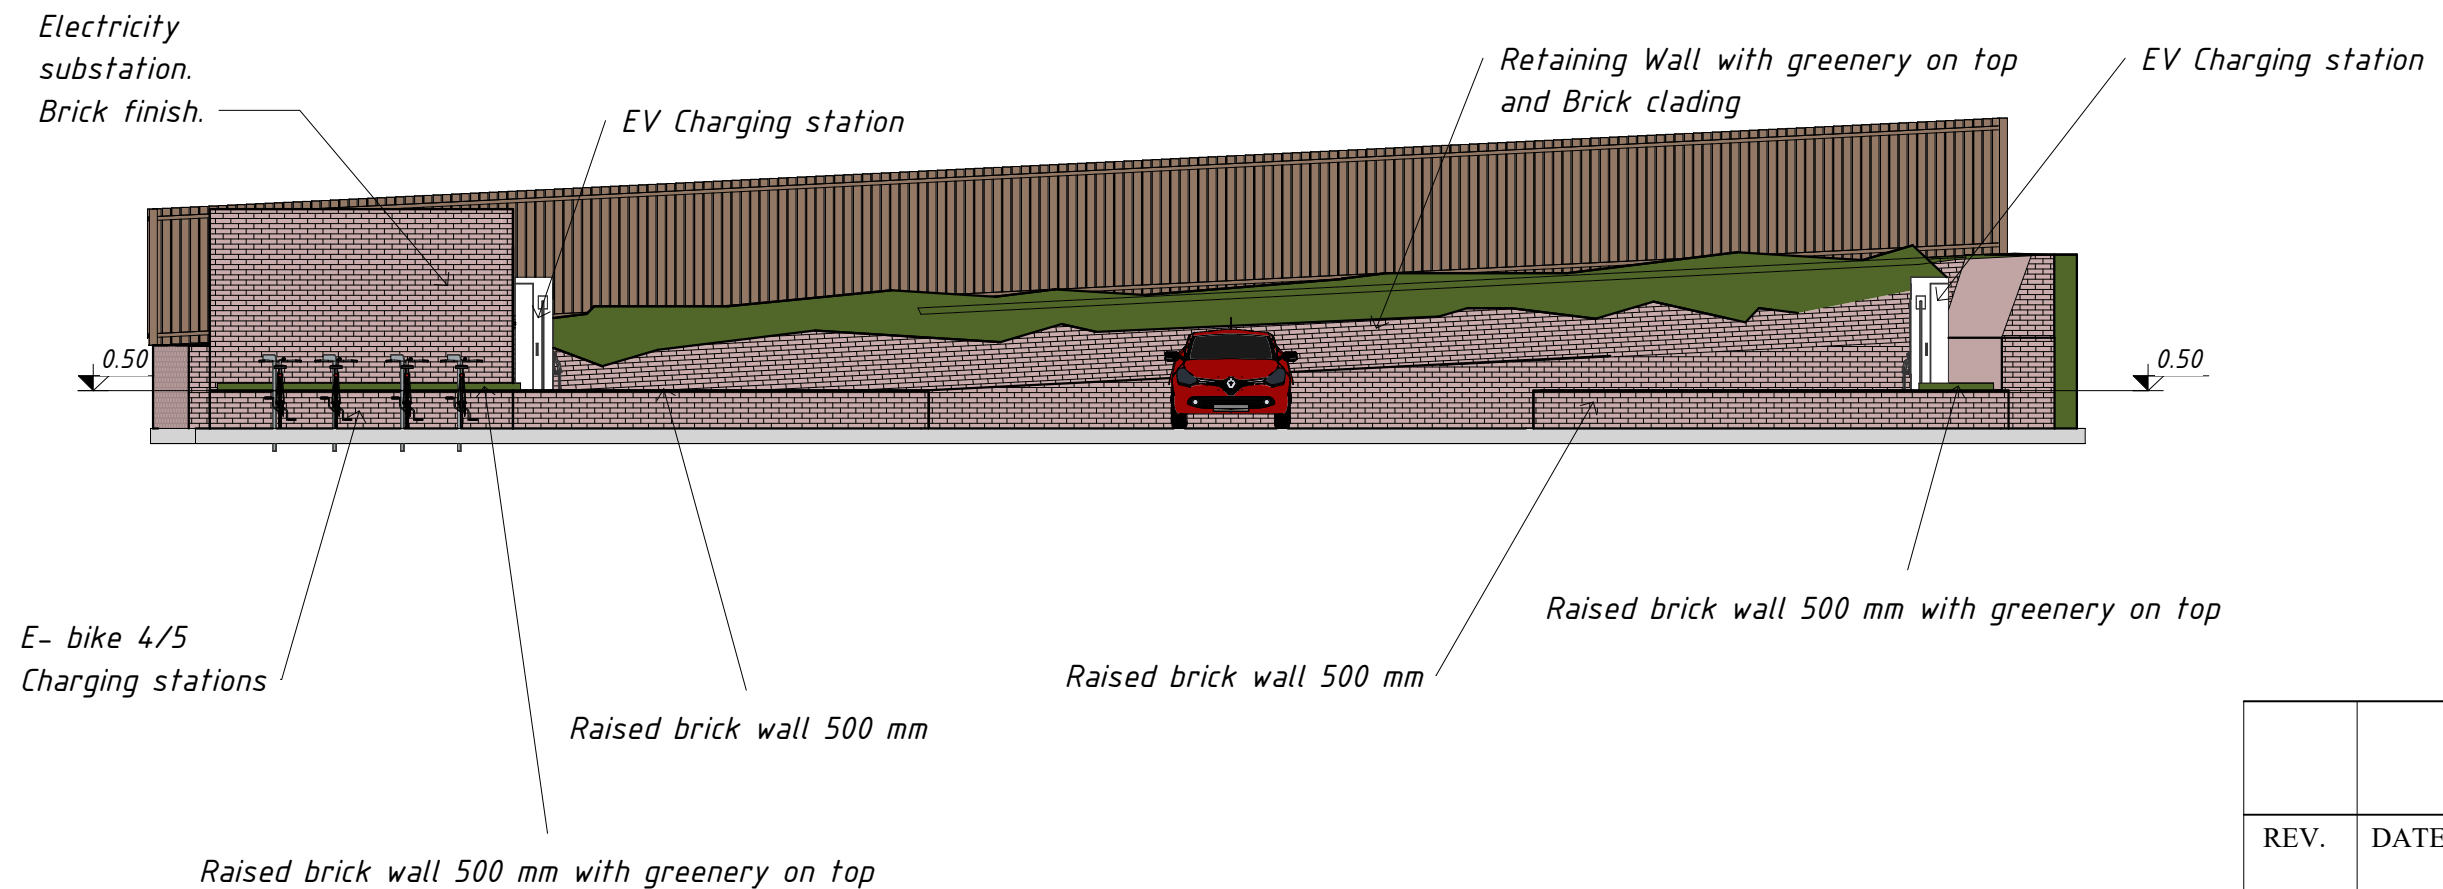


Scale Bar (Meters) : Sc. 1:100

REV.	DATE	DESCRIPTION
CLIENT: BLACKBERRY PROPERTIES LTD		
DATE: 24.03.2025		DRAWING No: 5
SCALE: 1:100 @A3		CHECKED: D.T.
PROJECT: LAND TO THE NORTH OF BLETCHINGLEY ROAD, MERSTHAM REDHIL, RH1 3EH		
TITLE: Front Elevation		


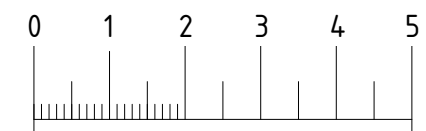
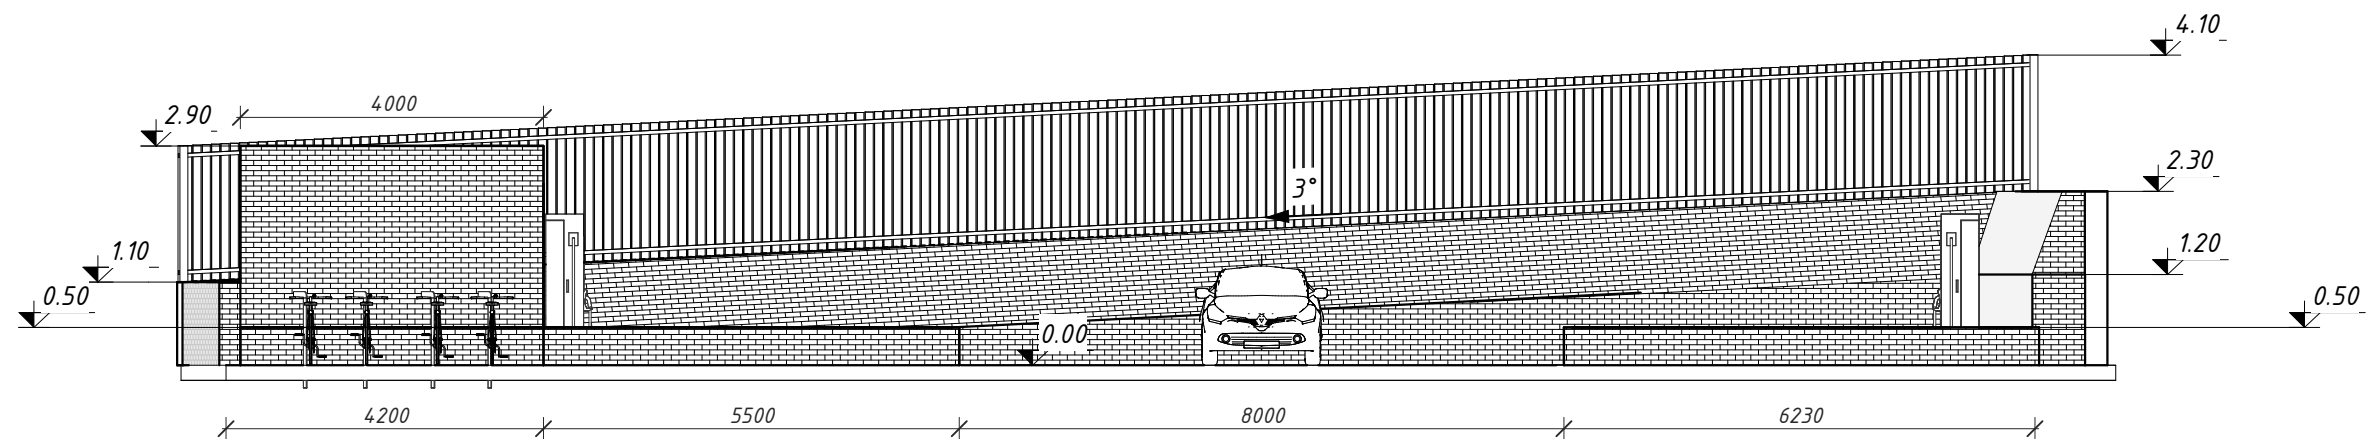


Scale Bar (Meters) : Sc. 1:100

REV.	DATE	DESCRIPTION
CLIENT: BLACKBERRY PROPERTIES LTD		
DATE: 24.03.2025		DRAWING No: 6
SCALE: 1:100 @A3		CHECKED: D.T.
PROJECT: LAND TO THE NORTH OF BLETCHINGLEY ROAD, MERSTHAM REDHIL, RH1 3EH		
TITLE: Front Elevation with measurements		

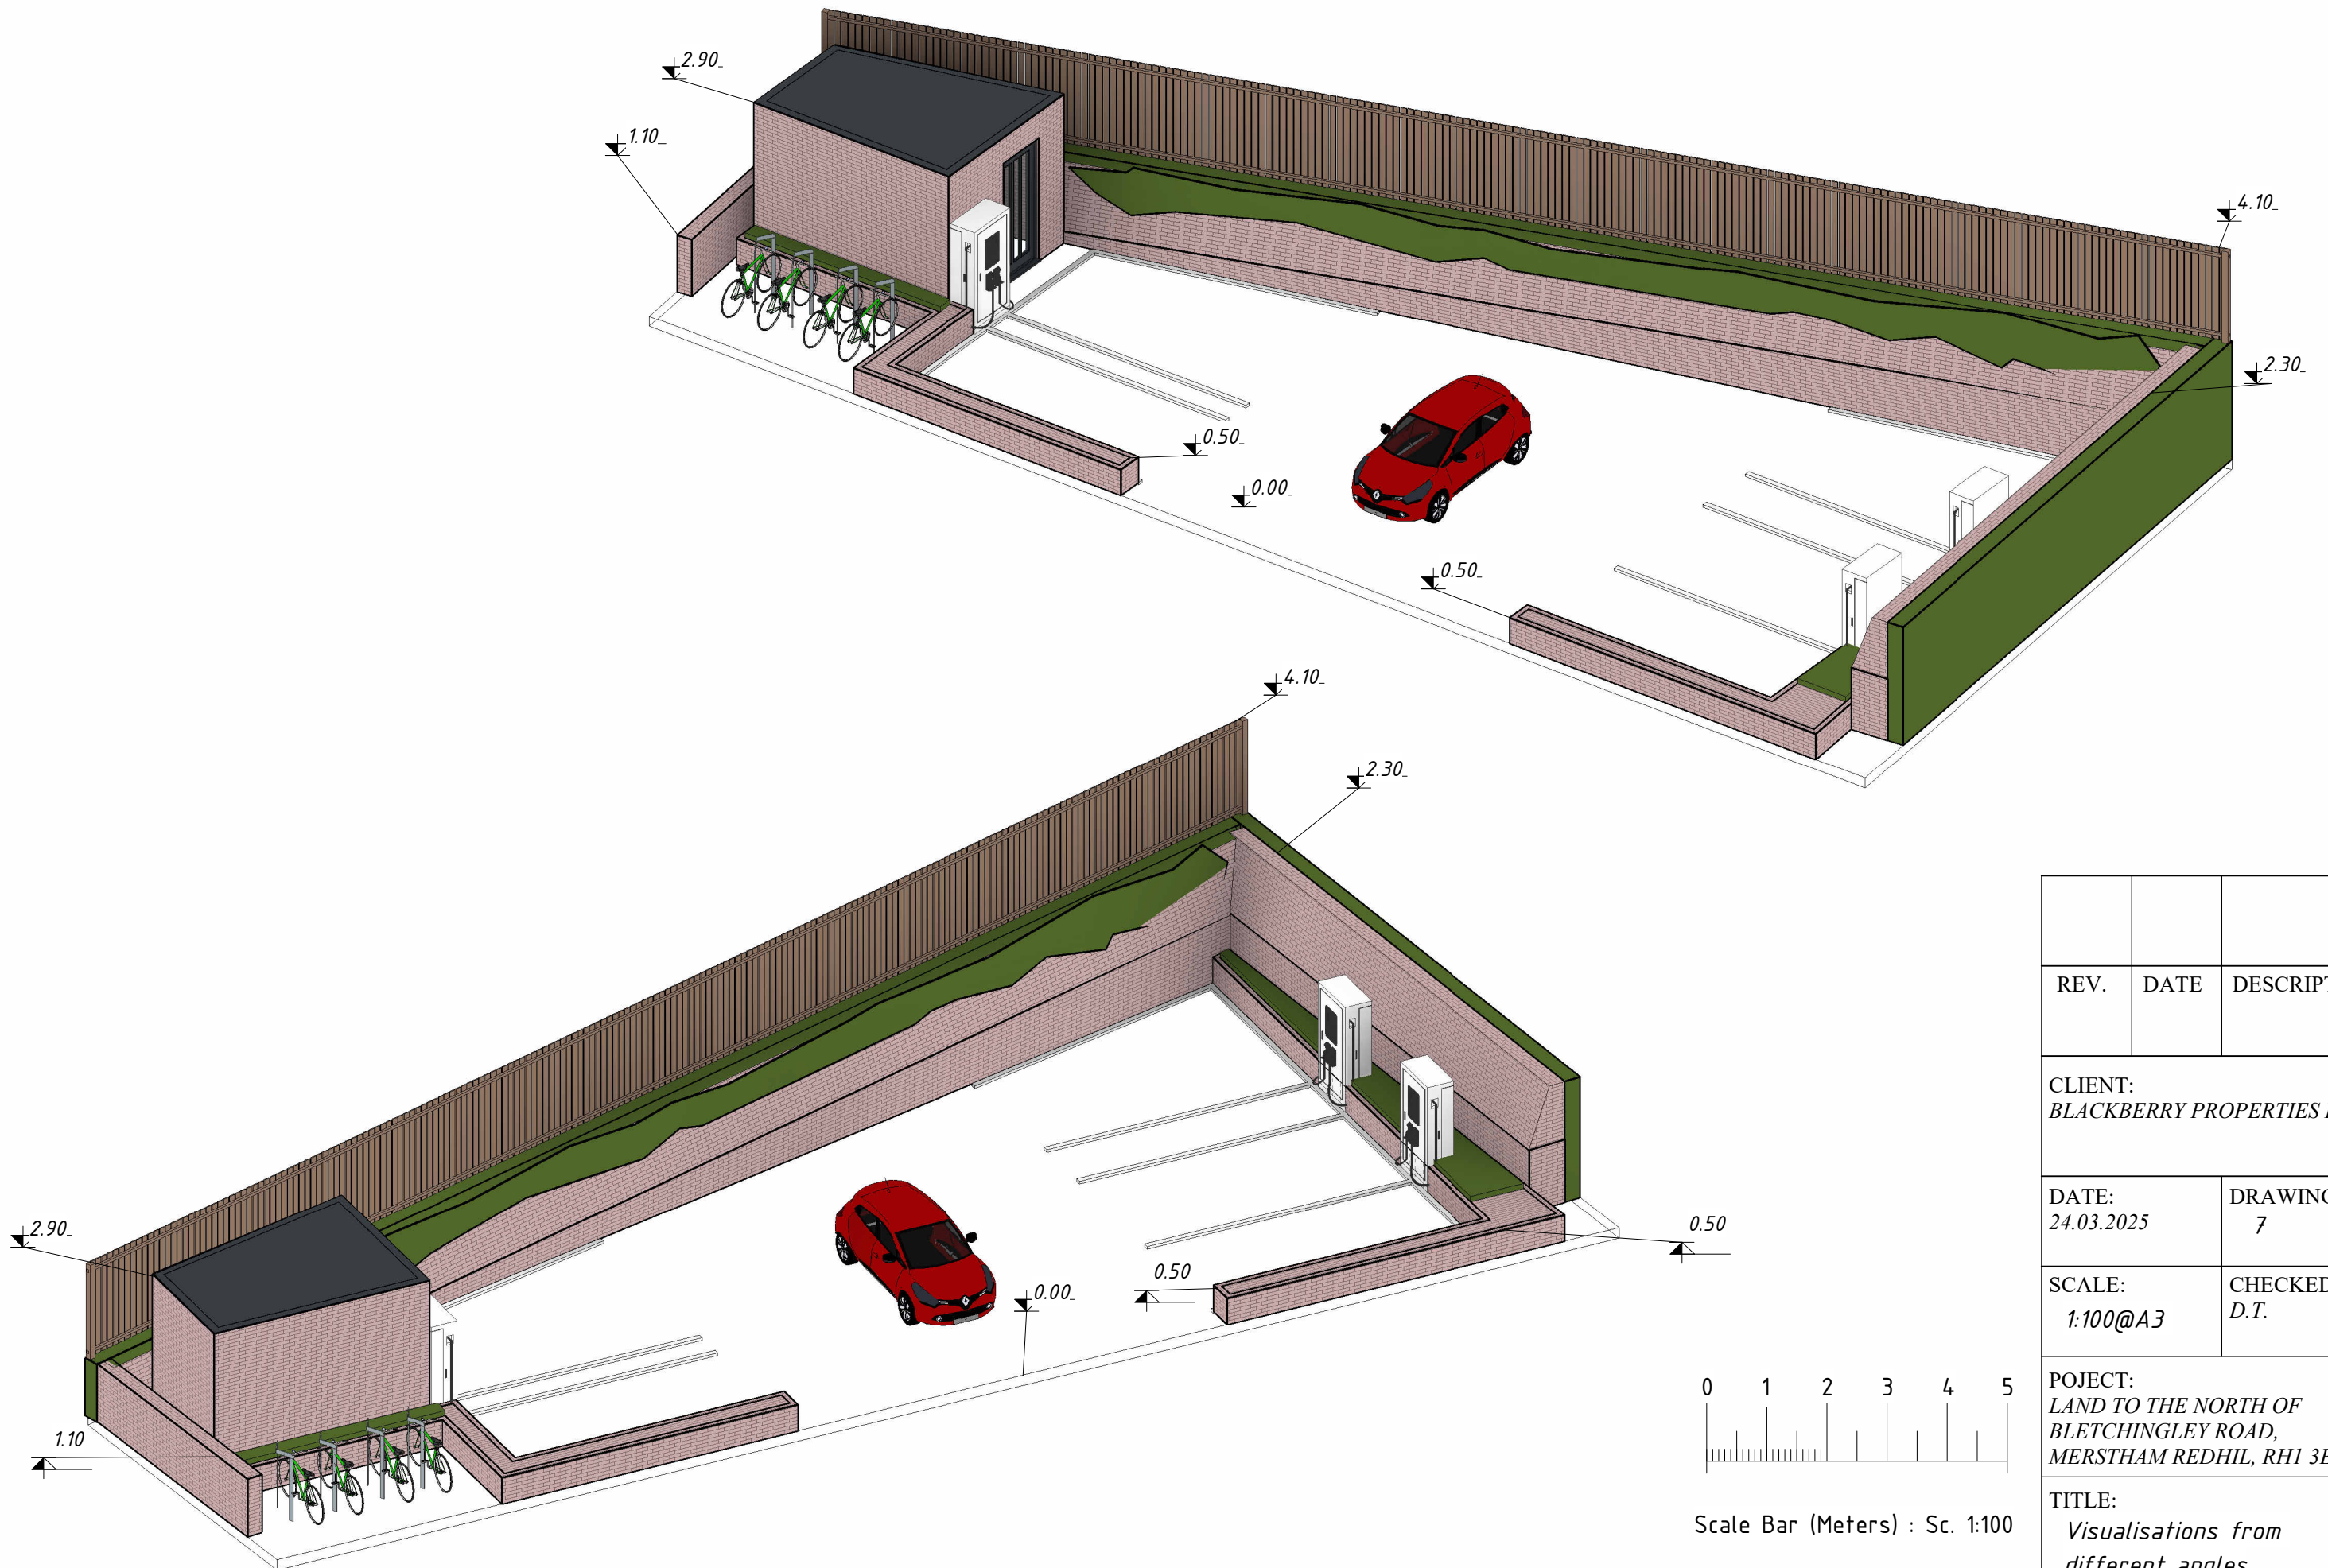


REV.	DATE	DESCRIPTION
CLIENT: BLACKBERRY PROPERTIES LTD		
DATE: 24.03.2025		DRAWING No: 7
SCALE: 1:100@A3		CHECKED: D.T.
PROJECT: LAND TO THE NORTH OF BLETCHINGLEY ROAD, MERSTHAM REDHIL, RH1 3EH		
TITLE: Visualisations from different angles		

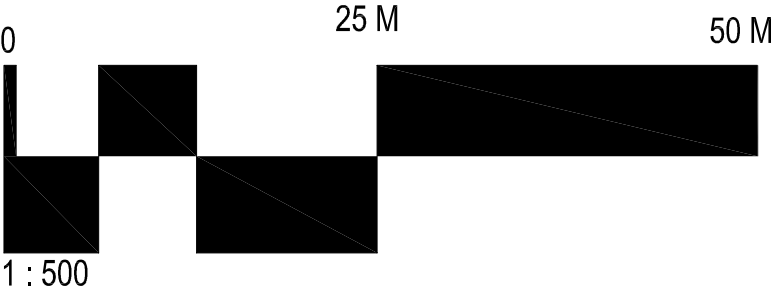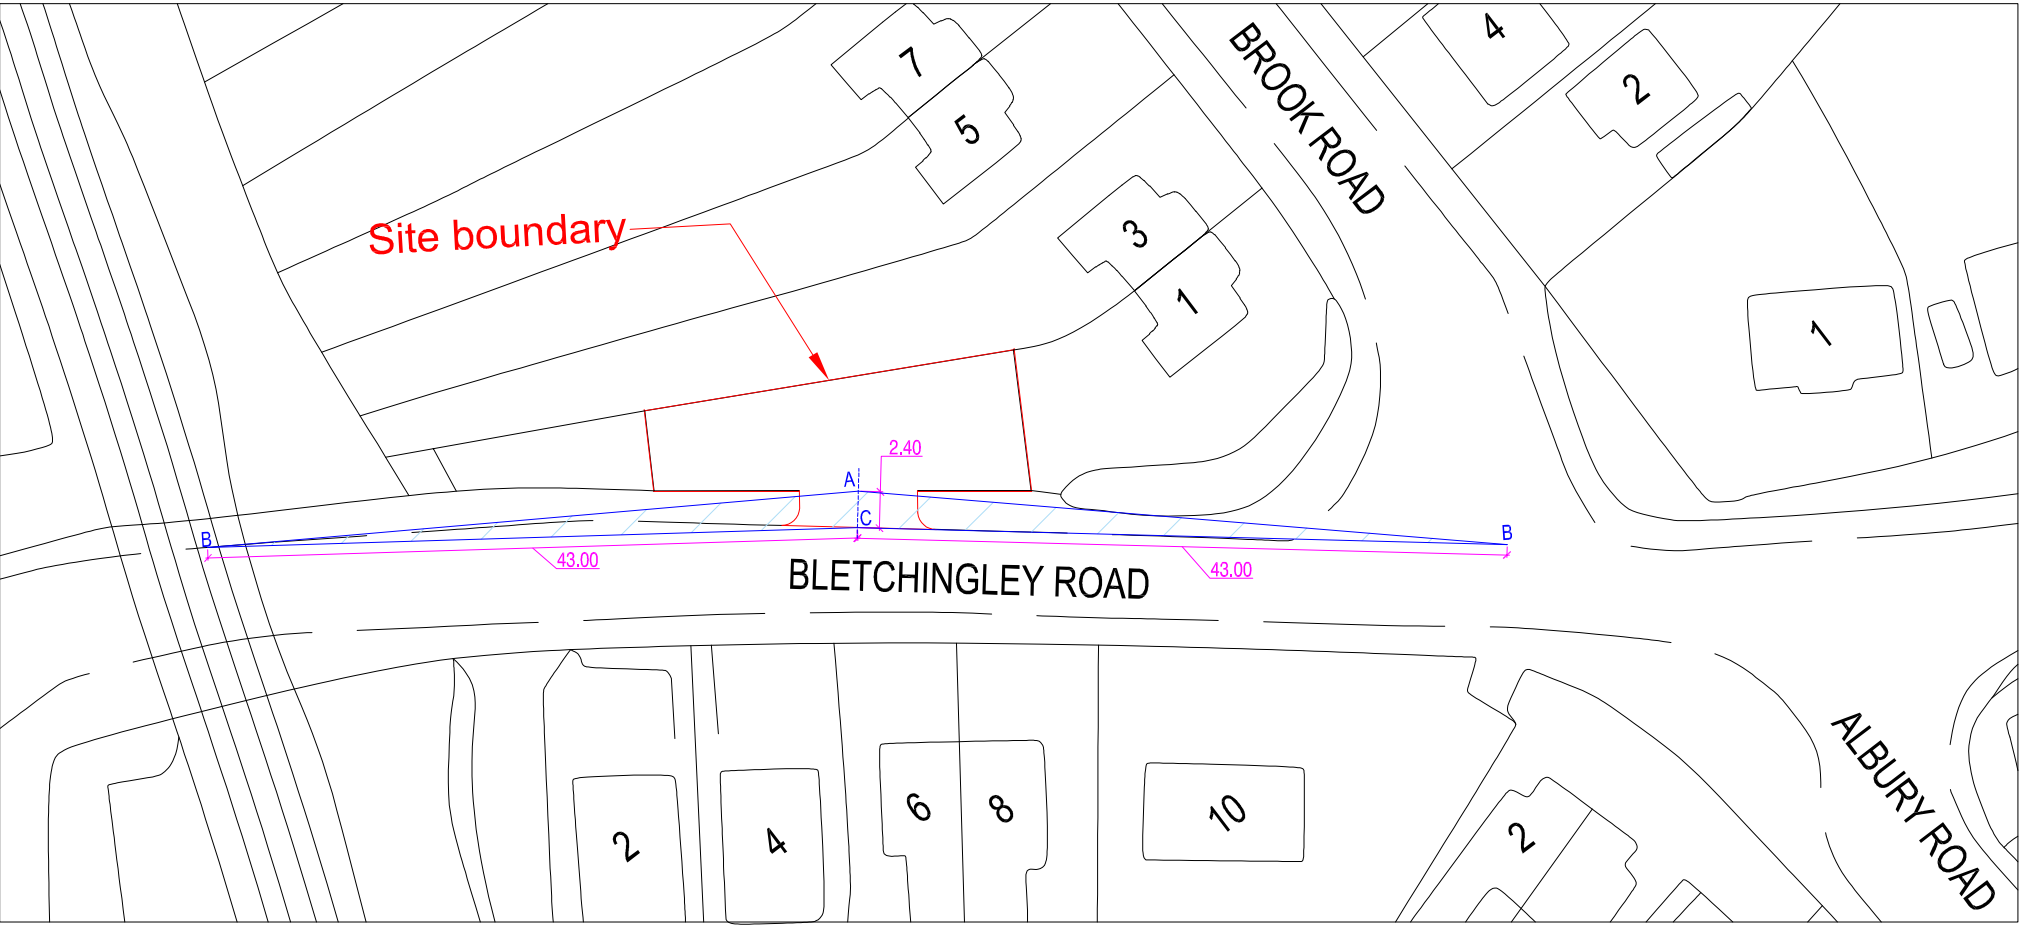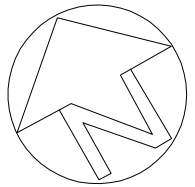

REV.	DATE	DESCRIPTION
CLIENT: BLACKBERRY PROPERTIES LTD		
DATE: 24.03.2025		DRAWING No: 8
SCALE: 1:500 @A3		CHECKED: D.T.
PROJECT: LAND TO THE NORTH OF BLETHINGLEY ROAD, MERSTHAM REDHIL, RH1 3EH		
TITLE: Vehicle Crossover Guidance		

Note: OS Licence number 100012347

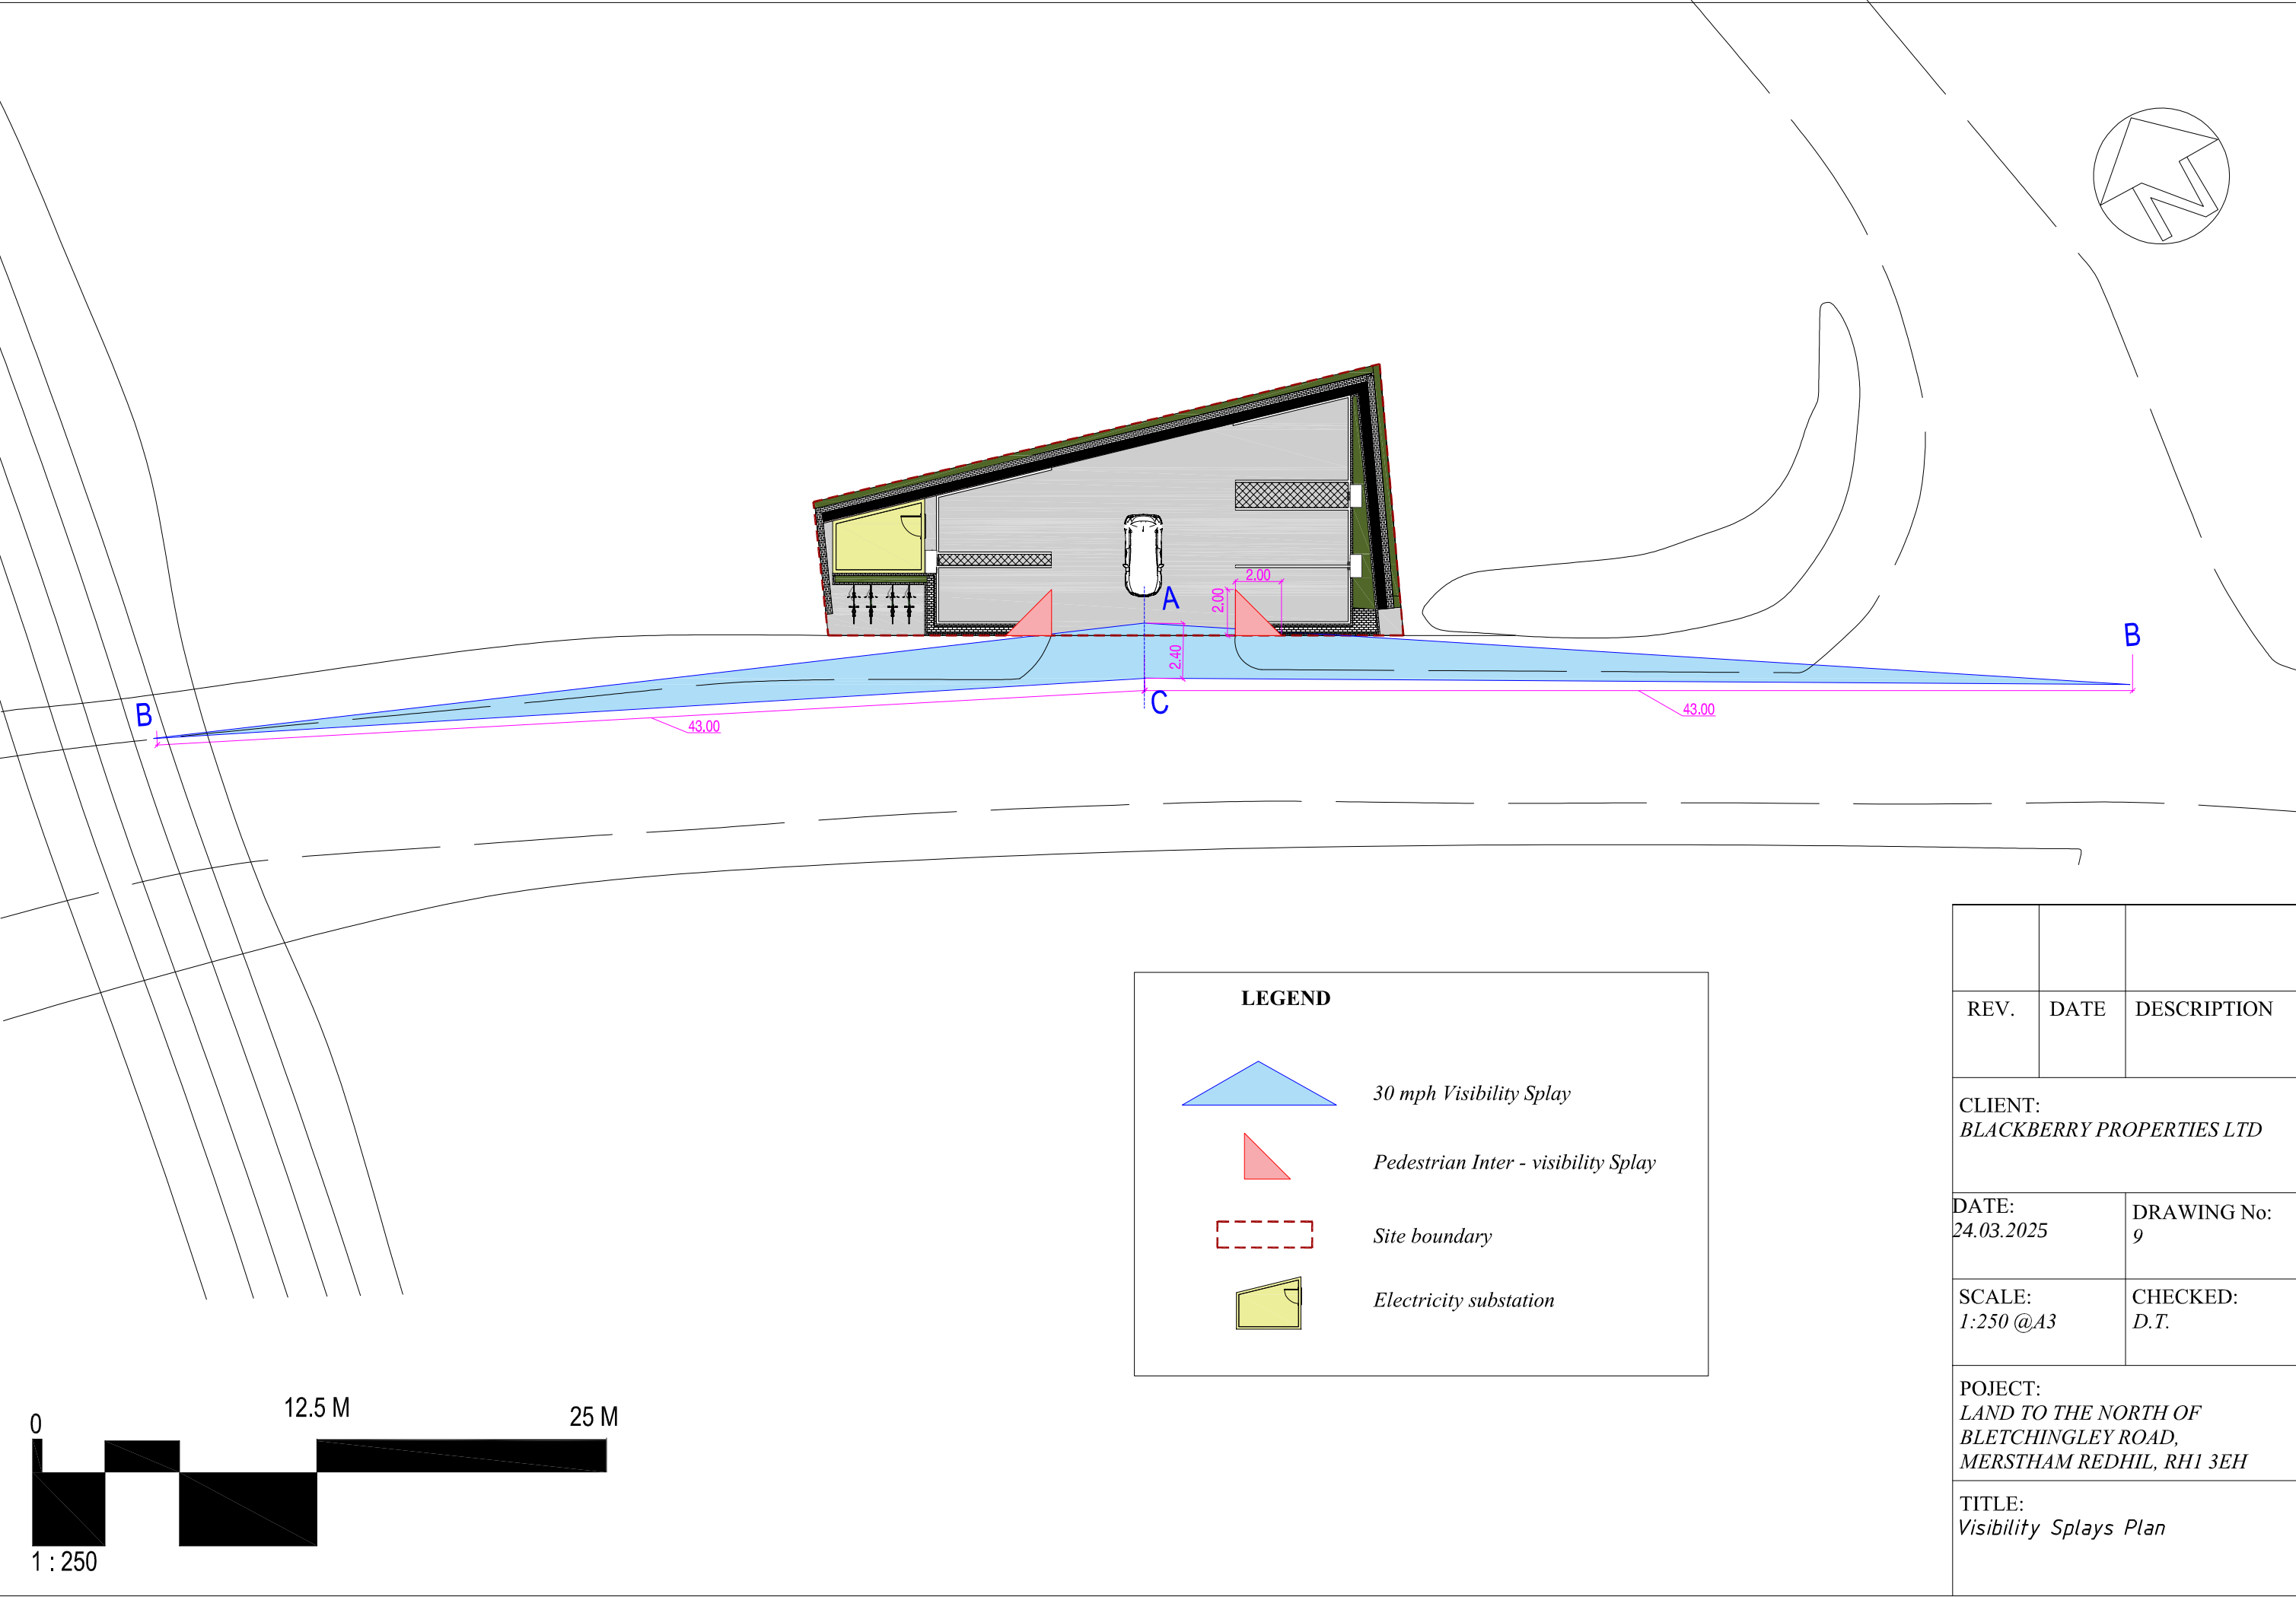

REV.	DATE	DESCRIPTION
CLIENT: BLACKBERRY PROPERTIES LTD		
DATE: 24.03.2025		DRAWING No: 9
SCALE: 1:250 @A3		CHECKED: D.T.
PROJECT: LAND TO THE NORTH OF BLETCHINGLEY ROAD, MERSTHAM REDHIL, RH1 3EH		
TITLE: Visibility Splays Plan		